


Site Location 1 - Middletown Lane, Middletown.

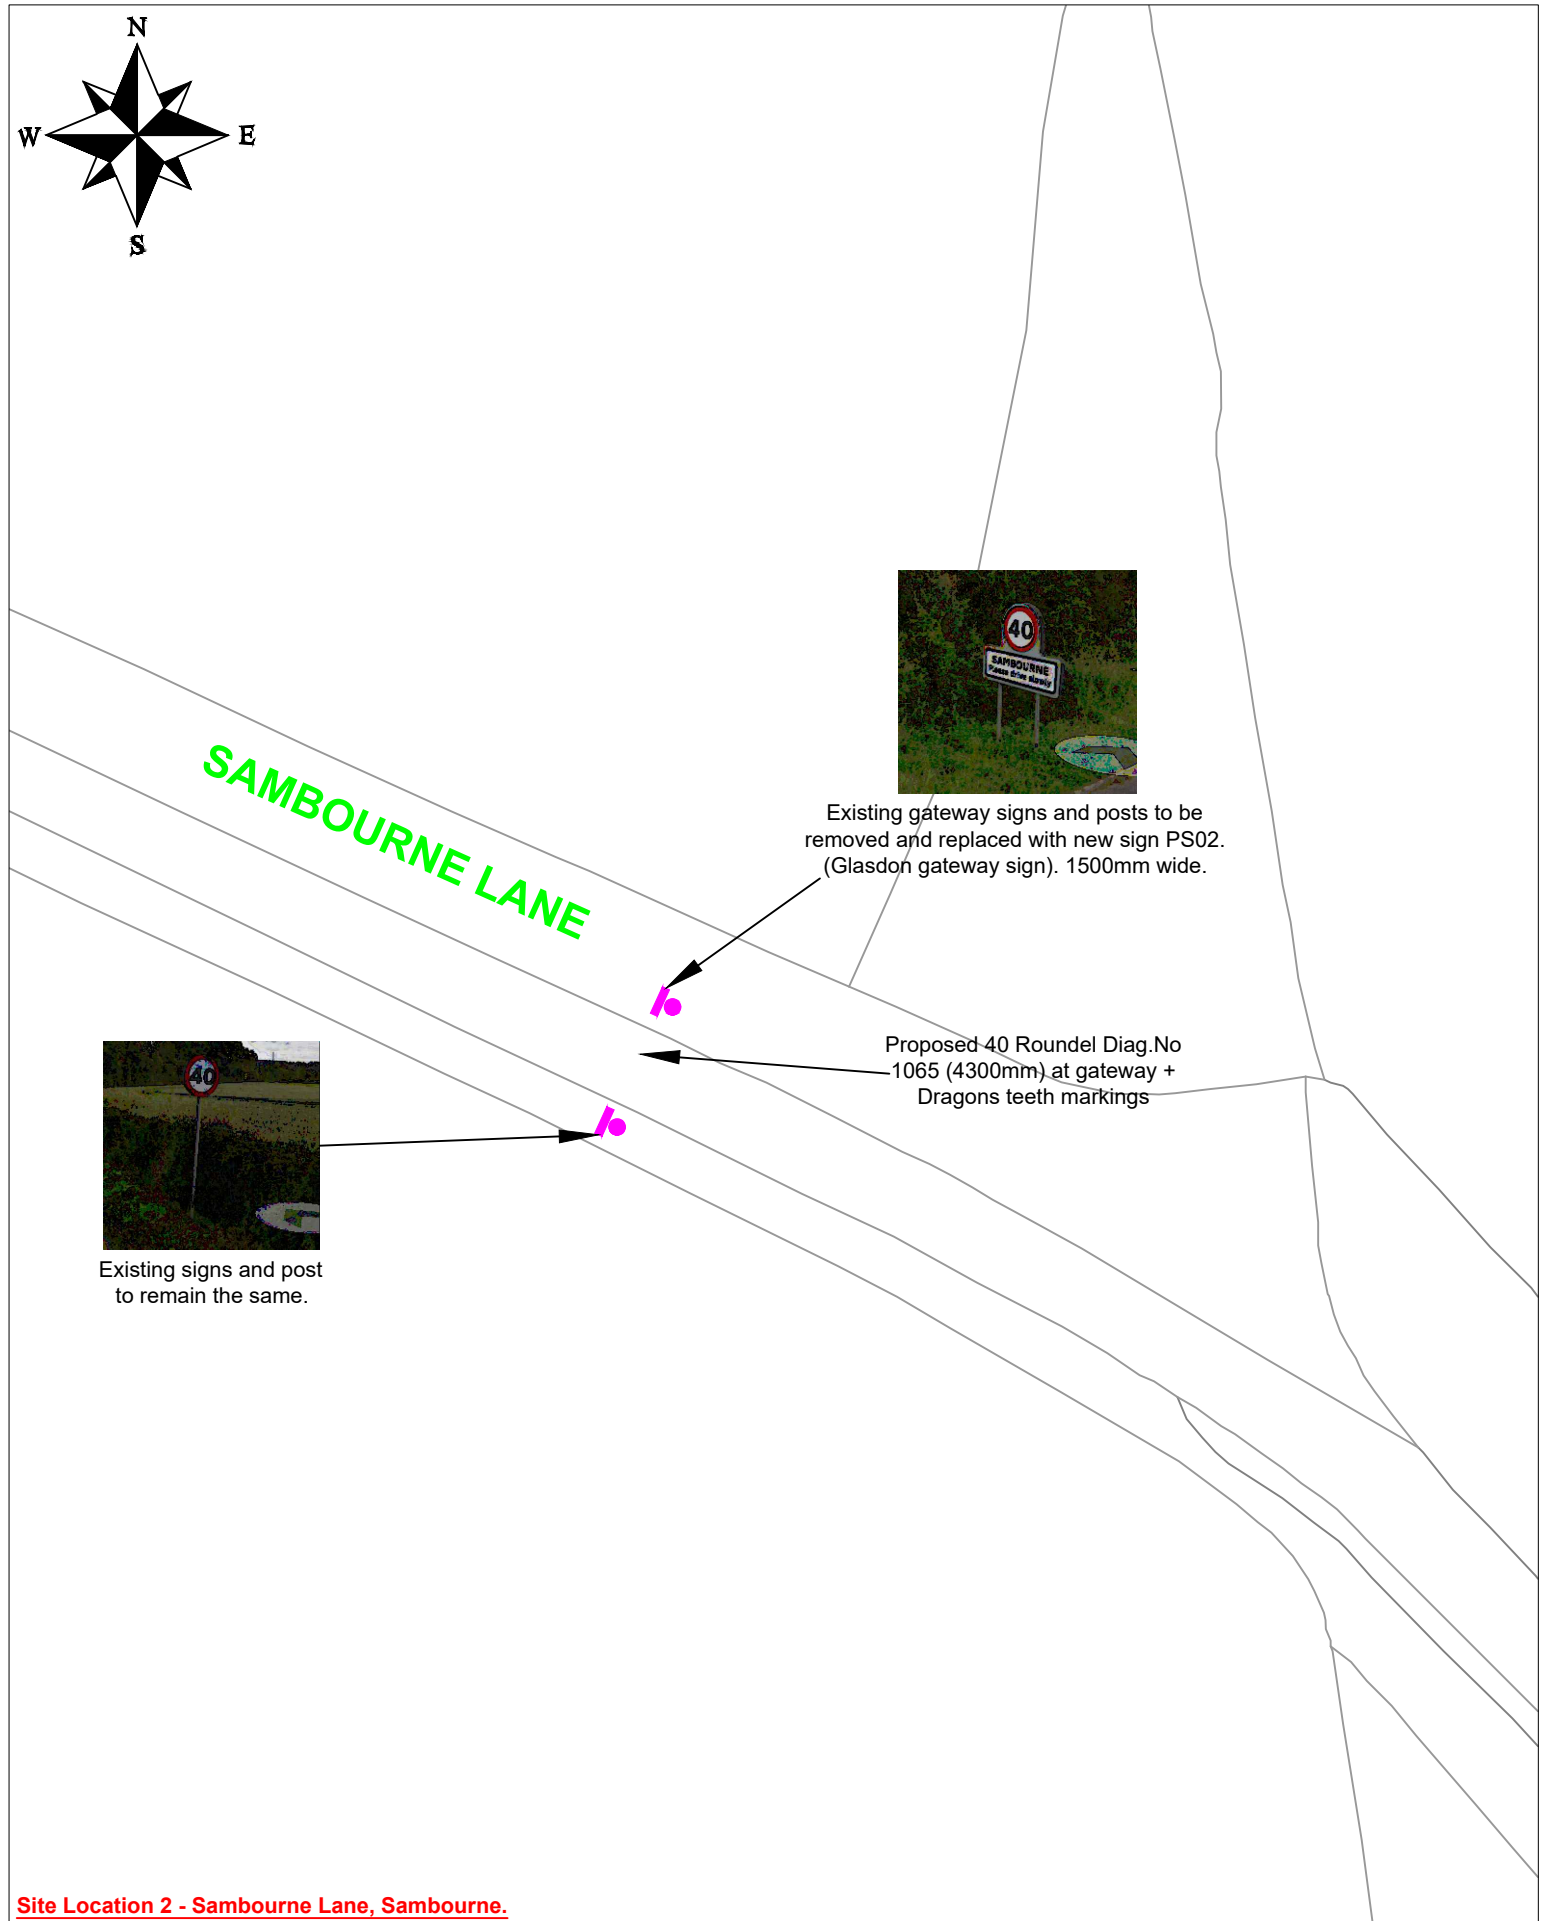

Site Location 2 - Sambourne Lane, Sambourne.

H:\Traffic\AA_PROJECT SUPPORT\Sambourne\Sambourne Gateways\TR11080 Sambourne Gateway Signs - Scheme 2.dwg

Warwickshire County Council
TRANSPORT AND ECONOMY

Traffic & Road Safety
 Communities,
 Shire Hall Post Room
 Warwick, CV34 4SP
 Tel.: 01926 410410

www.warwickshire.gov.uk
<mailto:communities@warwickshire.gov.uk>

NOTES

Based on Ordnance Survey mapping with the permission of the Controller of HMSO
 © Crown Copyright and database right 2018. Ordnance Survey 100019520.
 All rights reserved.
 Unauthorised reproduction infringes copyright and may lead to prosecution or civil proceedings.
 Warwickshire County Council.

REV	DATE	BY	CHK	AMENDMENT
-	--/--/--	-	-	-
-	--/--/--	-	-	-
-	--/--/--	-	-	-
-	--/--/--	-	-	-
-	--/--/--	-	-	-

Drawing title

Sambourne Village Gateway Signs - Scheme 2
SITE LOCATIONS
WARWICKSHIRE

Project title

DELEGATED BUDGETS

Drawn by **CR** Checked by **GS**

Date **September 2020**

Scale **1:200 @ A3**

Drawing number **TR11250-01**